


1 1
HORIZONTAL STEEL PLACEMENT

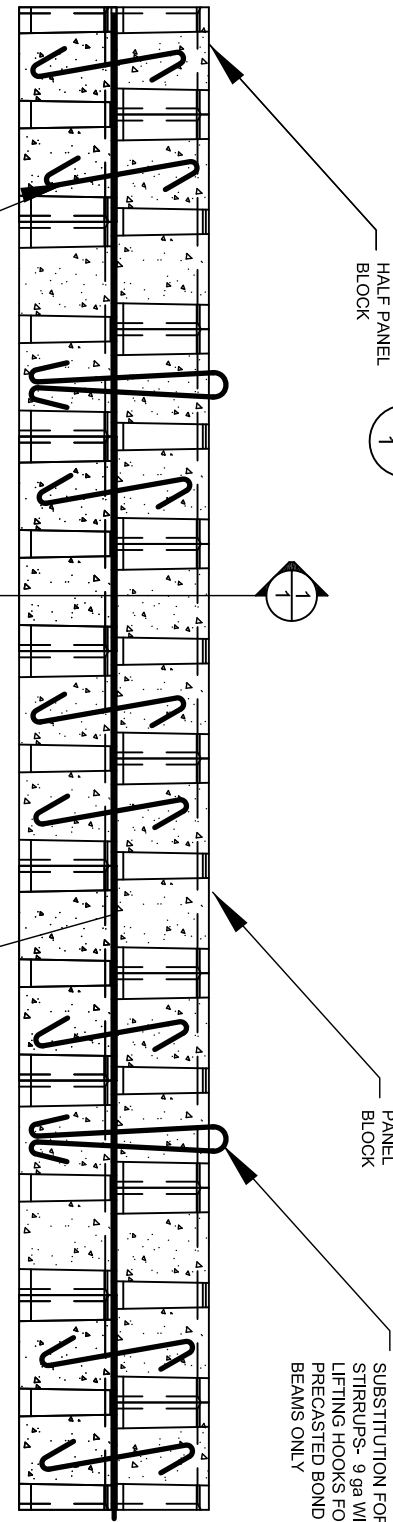

2 2
LONGITUDINAL CROSS SECTION

TYPICAL BOND BEAM DETAIL

Designed By:

Title:

Checked By:

Scale:
NOT TO SCALE



The purpose of this drawing is for preliminary design only. This drawing should not be used for final design or construction without the certification of a professional engineer registered in the state in which the fence will be built. The accuracy and use of details contained in this document are the sole responsibility of the user. The user must verify each detail for accuracy as they pertain to their particular project.

NOTE:
1) WHEN PLACING SAND MIX GROUT A VIBRATORY STINGER SHOULD BE USED TO AID IN THE PROPER CONSOLIDATION OF GROUT.
2) SEVEN PANEL BLOCK LONG BOND BEAM SHOWN

OPTIONAL
SUBSTITUTION FOR
STIRRUPS- 9 ga WIRE
LIFTING HOOKS FOR
PRECASTED BOND
BEAMS ONLY

Date:

Project No:

Drawing No: